


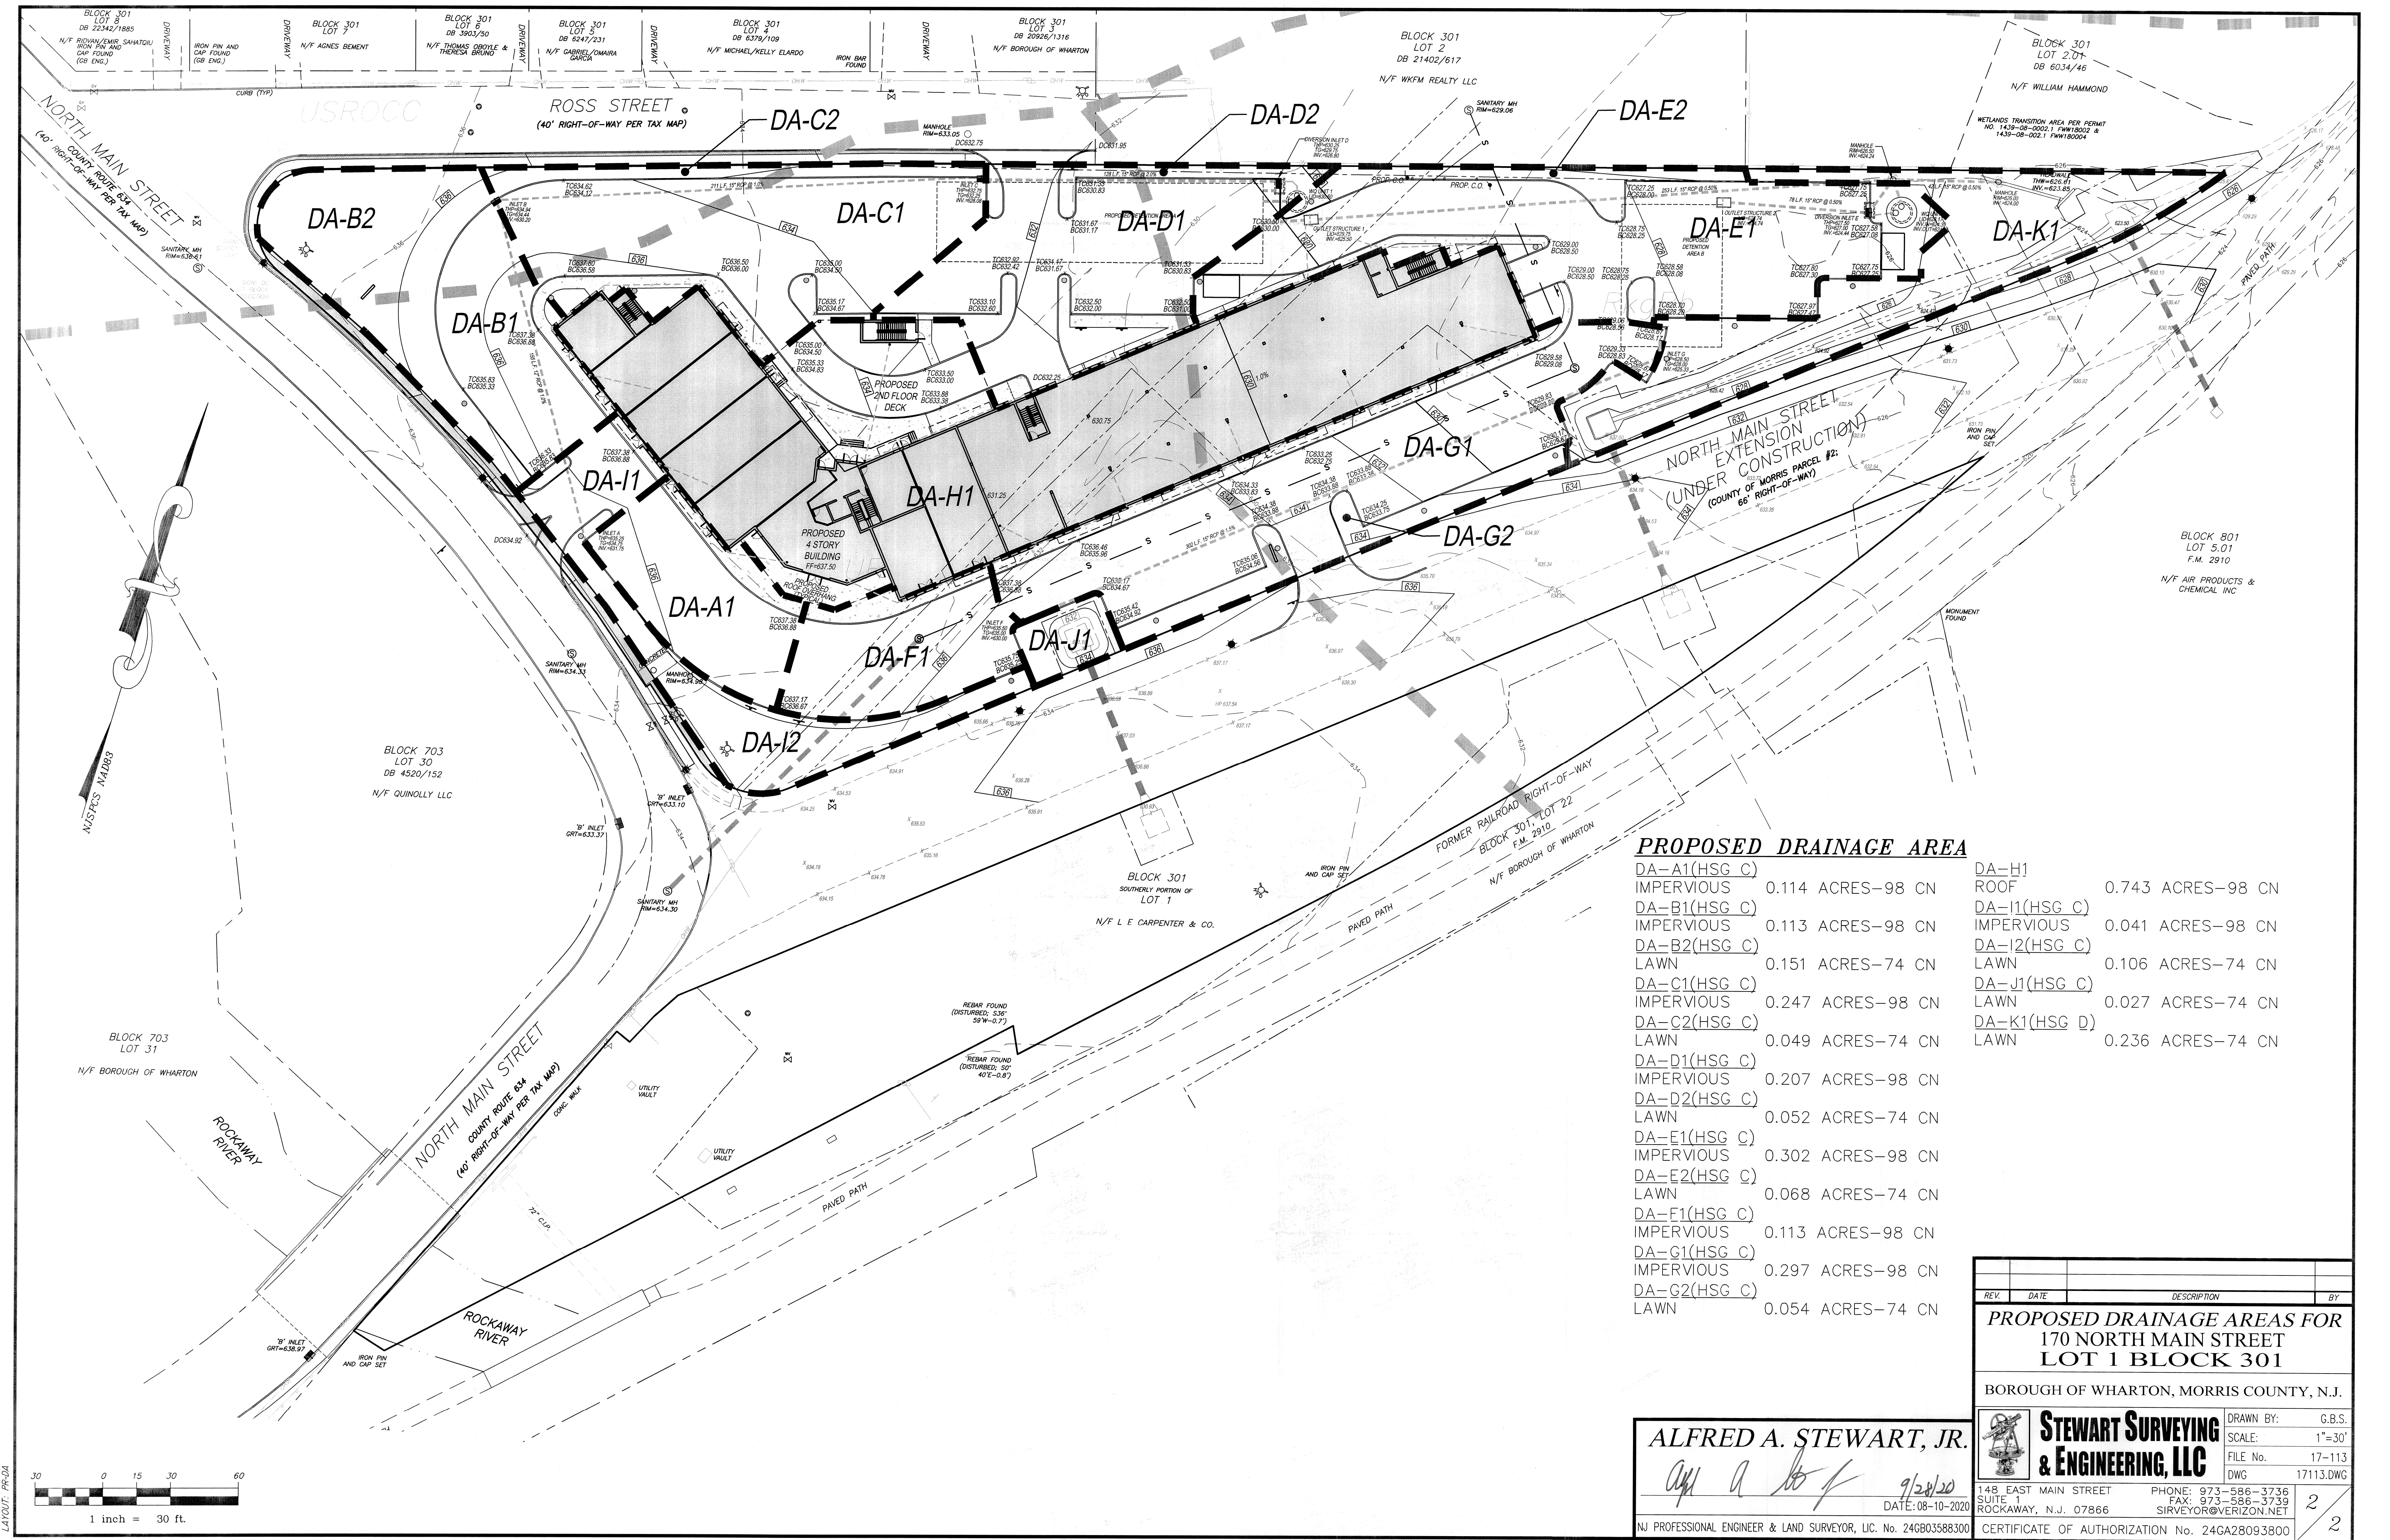

PROPOSED DRAINAGE AREA

DA-A1(HSG C)	IMPERVIOUS	0.114 ACRES-98 CN	DA-H1	ROOF	0.743 ACRES-98 CN
DA-B1(HSG C)	IMPERVIOUS	0.113 ACRES-98 CN	DA-I1(HSG C)	IMPERVIOUS	0.041 ACRES-98 CN
DA-B2(HSG C)	LAWN	0.151 ACRES-74 CN	DA-I2(HSG C)	LAWN	0.106 ACRES-74 CN
DA-C1(HSG C)	IMPERVIOUS	0.247 ACRES-98 CN	DA-J1(HSG C)	LAWN	0.027 ACRES-74 CN
DA-C2(HSG C)	LAWN	0.049 ACRES-74 CN	DA-K1(HSG D)	LAWN	0.236 ACRES-74 CN
DA-D1(HSG C)	IMPERVIOUS	0.207 ACRES-98 CN			
DA-D2(HSG C)	LAWN	0.052 ACRES-74 CN			
DA-E1(HSG C)	IMPERVIOUS	0.302 ACRES-98 CN			
DA-E2(HSG C)	LAWN	0.068 ACRES-74 CN			
DA-F1(HSG C)	IMPERVIOUS	0.113 ACRES-98 CN			
DA-G1(HSG C)	IMPERVIOUS	0.297 ACRES-98 CN			
DA-G2(HSG C)	LAWN	0.054 ACRES-74 CN			

ALFRED A. STEWART, JR.
9/20/20
DATE: 08-10-2020
NJ PROFESSIONAL ENGINEER & LAND SURVEYOR, LIC. No. 24GB03588300

REV.	DATE	DESCRIPTION	BY
PROPOSED DRAINAGE AREAS FOR 170 NORTH MAIN STREET LOT 1 BLOCK 301			
BOROUGH OF WHARTON, MORRIS COUNTY, N.J.			
		DRAWN BY:	G.B.S.
		SCALE:	1"=30'
		FILE No.	17-113
		DWG	17113.DWG
148 EAST MAIN STREET SUITE 1 ROCKAWAY, N.J. 07866		PHONE: 973-586-3736 FAX: 973-586-3739 SIRVEYOR@VERIZON.NET	2
CERTIFICATE OF AUTHORIZATION No. 24GA28093800			